




731 Great South Rd,
Penrose, Auckland NZ.
+64 09 525 3404



75 mm Shop front
Setup

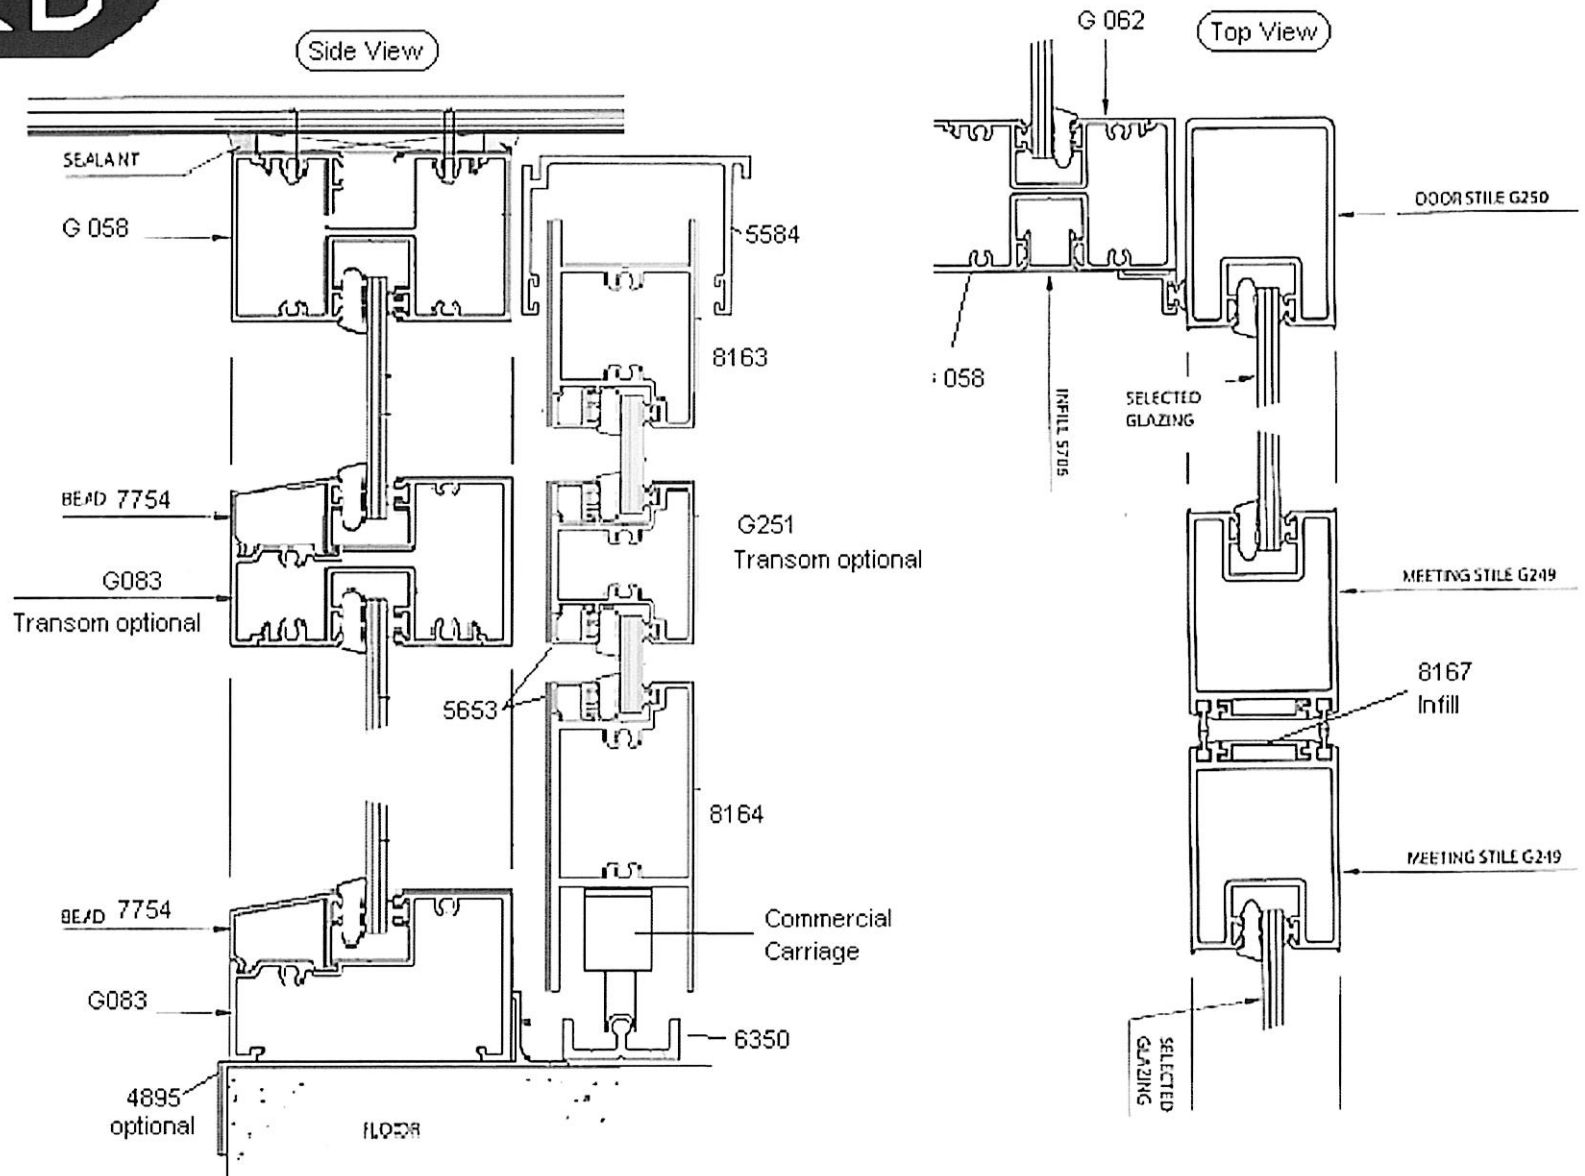



731 Great South Road,
Penrose, Auckland

100 mm Shopfront

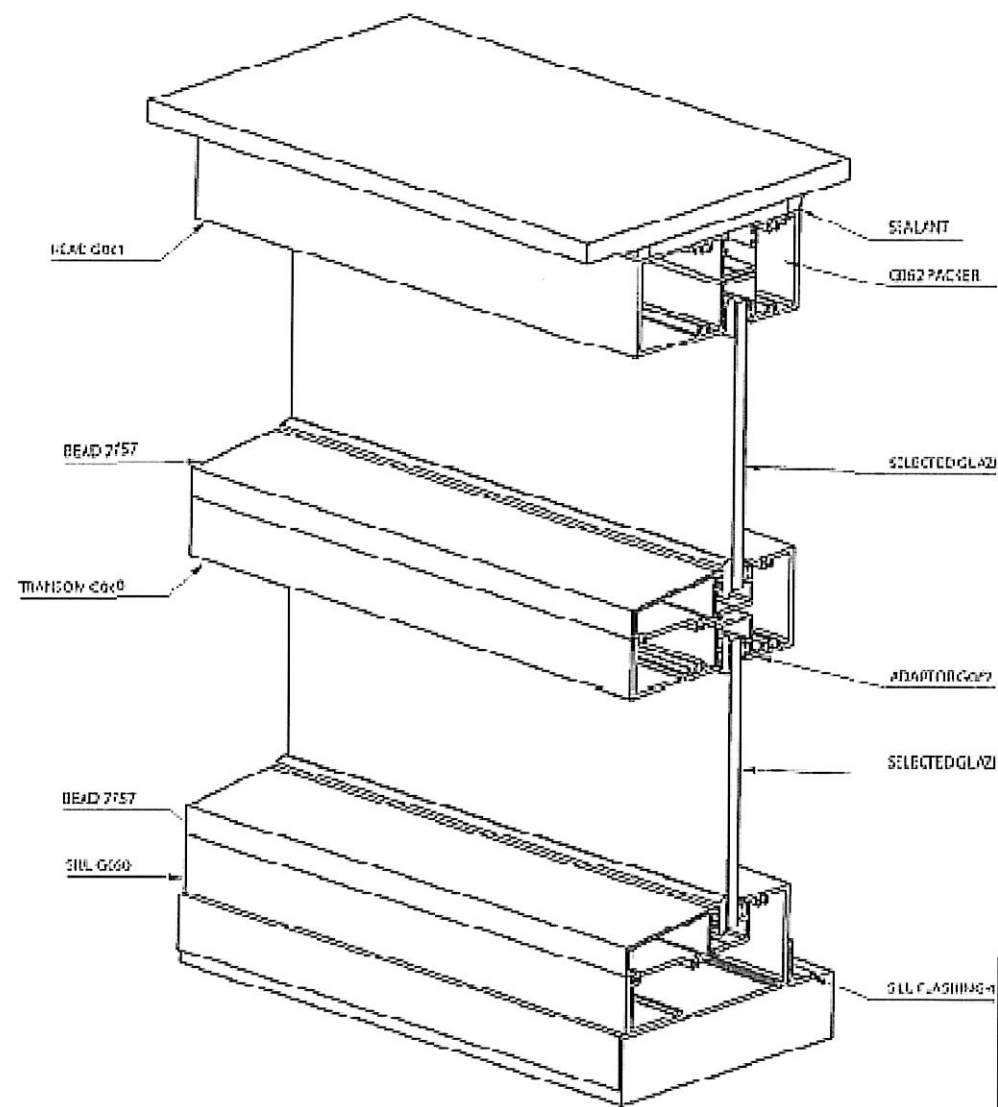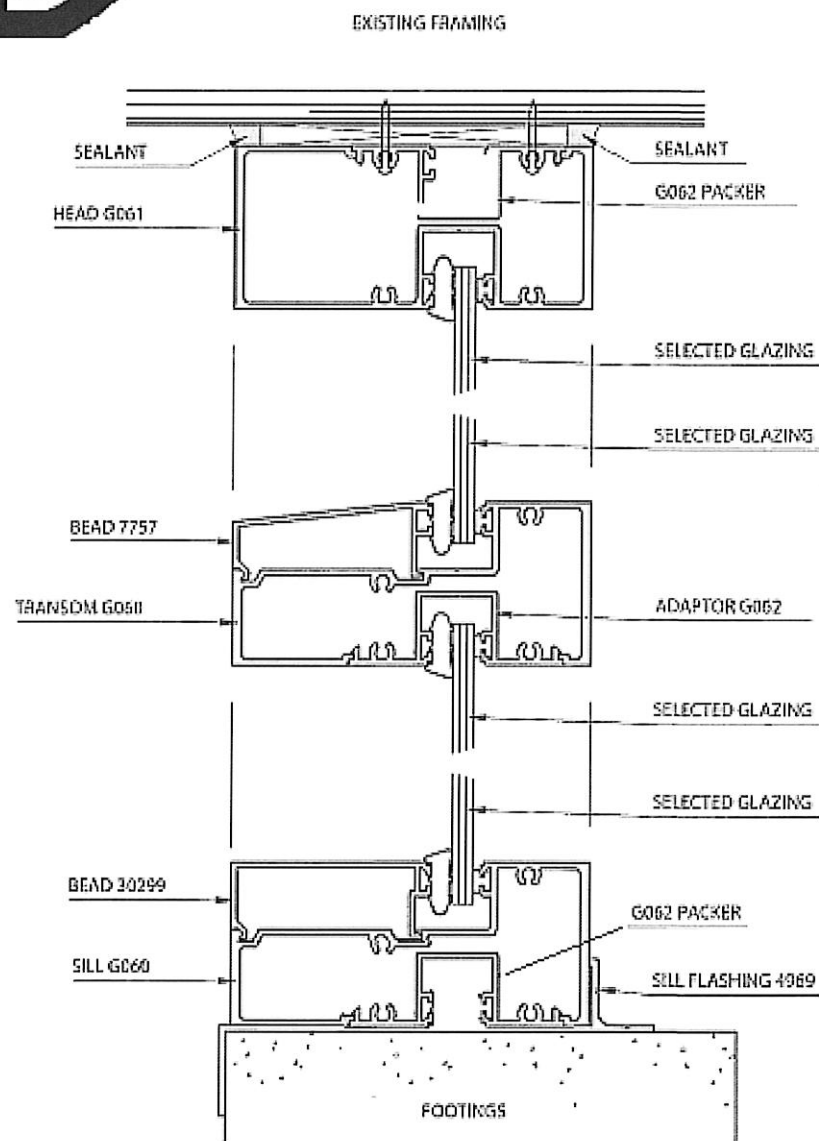

Date Aug 2011